

TENDER NOTICE
FOR ELECTRICAL SERVICES

Introduction

The procurement committee of Ripples International (charitable trust organization) is seeking for tenders for electrical services as per the details below:

Site visit and Collection of Tender Documents

Interested persons are requested to visit Ripples International Main office located 9 km from Makutano, along the Meru -Ruiru Road (Kithoka Locality) for site visit and to collect tender documents which include bill of quantity and sketch layout on or before 8th October 2021 within the hours of 9.00 am-1.00pm and 2.00 pm- 4.00 pm

Invitation to Tender

1. Ripples international invites sealed tenders from eligible candidates for electrical compound lights installations
2. Interested eligible candidates may obtain further information and view the area reflected in the sketch layout at Ripples International main campus, 9 km from Makutano, Off Meru-Ruiru Road at the stated date and time specified herein.
3. Completed tender documents are to be enclosed in a plain envelop marked with tender reference number: **Ref RI/361/2021** and the tender name: **Tender for Electrical Services** and delivered to Ripples International Main Campus Kithoka on or before **2.00 pm, 11th October 2021**.
4. Prices quoted must be in Kenya shillings inclusive of all taxes, labour and transport and shall remain valid for 90 days from the date of closing the tender.
5. The date of opening the tenders will be communicated to all tenderers for attendance or their representative who they will choose to attend at Ripples International Main Campus.

Ripples International
P.O Box 1236 60200, Meru
9 km from Makutano, along the Meru-Ruiru Road (Kithoka Locality)
E: info@ripplesintl.or.ke W: www.ripplesintl.or.ke
Tel: 0734948077

RIPPLES INTERNATIONAL
...Saving Lives Serving Children
P. O. Box 1236 - 60200, MERU
Tel: 0734 948077 / 0724 370653
Date.....24/09/2021.....



Submission of Bids

Interested bidders are advised to submit their bids on or before 3.00pm on 11th October 2021. Entries must be carefully completed and addressed to:

Procurement Committee
Ripples International
P.o.Box 1236-60200
Meru

And hand delivered to Ripples international main office in sealed envelope marked:

1. Ref RI/361/2021 - Tender for Electrical Services.

Requirements

Bidders Must:

1. Be willing to grant credit facility - not less than 30 calendar days
2. Be willing to accept Local Purchase orders/Local Service orders and payments by cheques.
3. Have a permanent office location with reachable telephone and email contacts.
4. Provide evidence that you pay corporate tax to KRA (where applicable)

Bidders must provide copies of below upon returning the tender documents:

- ❖ Certificate of incorporation
- ❖ Copy of KRA pin certificate
- ❖ Certificate copy of Registration
- ❖ Sample of an invoice, delivery note and receipts

Note that Ripples is not responsible for entries sent using any other means than as highlighted above.

Any form of canvassing will lead automatic disqualification.

Entries received after the stipulated time shall not be considered.

For further inquiries, contact Procurement Officer On 0734 948 077

Ripples International is corruption free zone .we do not entertain lobbying or canvassing for tenders. Anyone implicated in such act will be disqualified.

Ripples International
P.O Box 1236 60200, Meru
9 km from Makutano, along the Meru-Ruiru Road (Kithoka Locality)
E: info@ripplesintl.or.ke W: www.ripplesintl.or.ke
Tel: 0734948077



**BILLS OF QUANTITIES FOR COMPOUND SECURITY LIGHTING AT RIPPLES
INTERNATIONAL TRUST IN IMENTI NORTH SUB-COUNTY
MERU COUNTY**

ITEM	DESCRIPTION	QTY	UNIT	RATE	KSHS.
	Supply, install, Testing and commissioning the following				
A	GATE AREA				
1	7-Metres Alluminium painted security lighting post with 5mm thick base plate, a lockable bolt and nut opening cover and a well fabricated hexagonal or circular welded bracket at the top to receive wired flood light fittings as per as per Electrical engineer's approval	1	No		
2	Excavate 400mmX400mmX800mm (2ft depth), provide reinforced concrete base class -20 and fix 5mm base metal plate with bolts and nuts to receive the lighting post	1	No		
3	50W Flood lights fittings as (HAVELLS/TRONICS) wired with 1.5mm sq twin /earth cables from the post opening and protected with a 20A mcb in enclosure and plastic connectors included	3	No		
4	2.5mm sq 2-core steel wire armoured cable from gate house to lighting post	35	LM		
5	Trench excavation and backfilling	30	LM		
6	Fix standard cable loop-in box including wall chasing and plastering	1	No		
7					
	80 A Twin cut-out as HENLEY or equal and approved	1	No		
8	100A double pole switch fixed in the meter room at the gate	1	No		
	SUB-TOTAL				

Pg-1

RIPPLES INTERNATIONAL
...Saving Lives Serving Children
P. O. Box 1236 - 60200, MERU
Tel: 0734 948077 / 0724 370653
Date...24/9/2021.....


ITEM	DESCRIPTION	QTY	UNIT	RATE	KSHS.
B	ADMINISTRATION BLOCK / PLAY GROUND AREA				
1	7-Metres Aluminium painted security lighting post with 5mm thick base plate, a lockable bolt and nut opening cover and a well fabricated hexagonal or circular welded bracket at the top to receive wired flood light fittings as per as per Electrical engineer's approval	1	No		
2	Excavate 400mmX400mmX800mm (2ft depth), provide reinforced concrete base class -20 and fix 5mm base metal plate with bolts and nuts to receive the lighting post	1	No		
3	100W Flood lights fittings as (HAVELLS/TRONICS) wired with 2.5mm sq twin /earth cables from the post opening and protected with a 20A mcb in enclosure and plastic connectors included.	3	No		
4	2.5mm sq 2-core steel wire armoured cable from gate house to lighting post	55	LM		
5	Trench excavation and backfilling	55	LM		
6	Allow for pavement concrete repairs	1	Item		
7	Fix standard cable loop-in box including wall chasing and plastering	1	No		
8	80 A Twin cut-out as HENLEY or equal and approved	1	No		
9	100A double pole switch fixed in the meter room at the gate	1	No		
10	Earthing including manhole with cover to conform with IEE Regulations and Kenya Power Requirements	1	Item		
	SUB-TOTAL				

ITEM	DESCRIPTION	QTY	UNIT	RATE	KSHS.
C	DINNING HALL / SHAMBA AREA				
1	3x6.0mm sq single core cables drawn in 25mm dia pvc heavy gauge conduit concealed in walls and clipped on steel truss members above ceiling including wall chasing, plastering and re-painting	40	Lm		
2	Fix standard cable loop-in box including wall chasing and plastering	1	No		
3	80 A Twin cut-out as HENLEY or equal and approved	1	No		
4	Earthing including manhole with cover to conform with IEE Regulations and Kenya Power Requirements	1	Item		
5	4.0mm sq 2-core steel wire armoured cable from gate house to lighting post	100	LM		
6	Trench excavation and backfilling	100	LM		
7	Allow for pavement concrete repairs	1	Item		
8	7-Metres Aluminium painted security lighting post with 5mm thick base plate, a lockable bolt and nut opening cover and a well fabricated hexagonal or circular welded bracket / Ring at the top to receive wired flood light fittings as per as per Electrical engineer's approval	2	No		
9	Excavate 400mmX400mmX600mm (2ft depth), provide reinforced concrete base class -20 and fix 5mm base metal plate with bolts and nuts to receive the lighting post	2	No		
10	100W Flood lights fittings as (HAVELLS/TRONICS) wired with 2.5mm sq twin /earth cables from the post opening and protected with a 20A mcb in enclosure and plastic connectors included.	6	No		
	SUB-TOTAL				
	SUMMARY				
A	GATE AREA				
B	ADMINISTRATION BLOCK / PLAY GROUND AREA				
C	DINNING HALL / SHAMBA AREA				
	SUB-TOTAL				
	Add Contingencies				20,000.00
	GRAND TOTAL				

Pg-3

RIPPLES INTERNATIONAL
...Saving Lives Serving Children
P. O. Box 1236 - 80200, MERU
Tel: 0734 848077 / 0734 370653
Date.....24/9/2021.....

SKETCH LAYOUT FOR COMPOUND SECURITY LIGHTING
AT RIPPLES INTERNATIONAL TRUST (NOT TO SCALE).

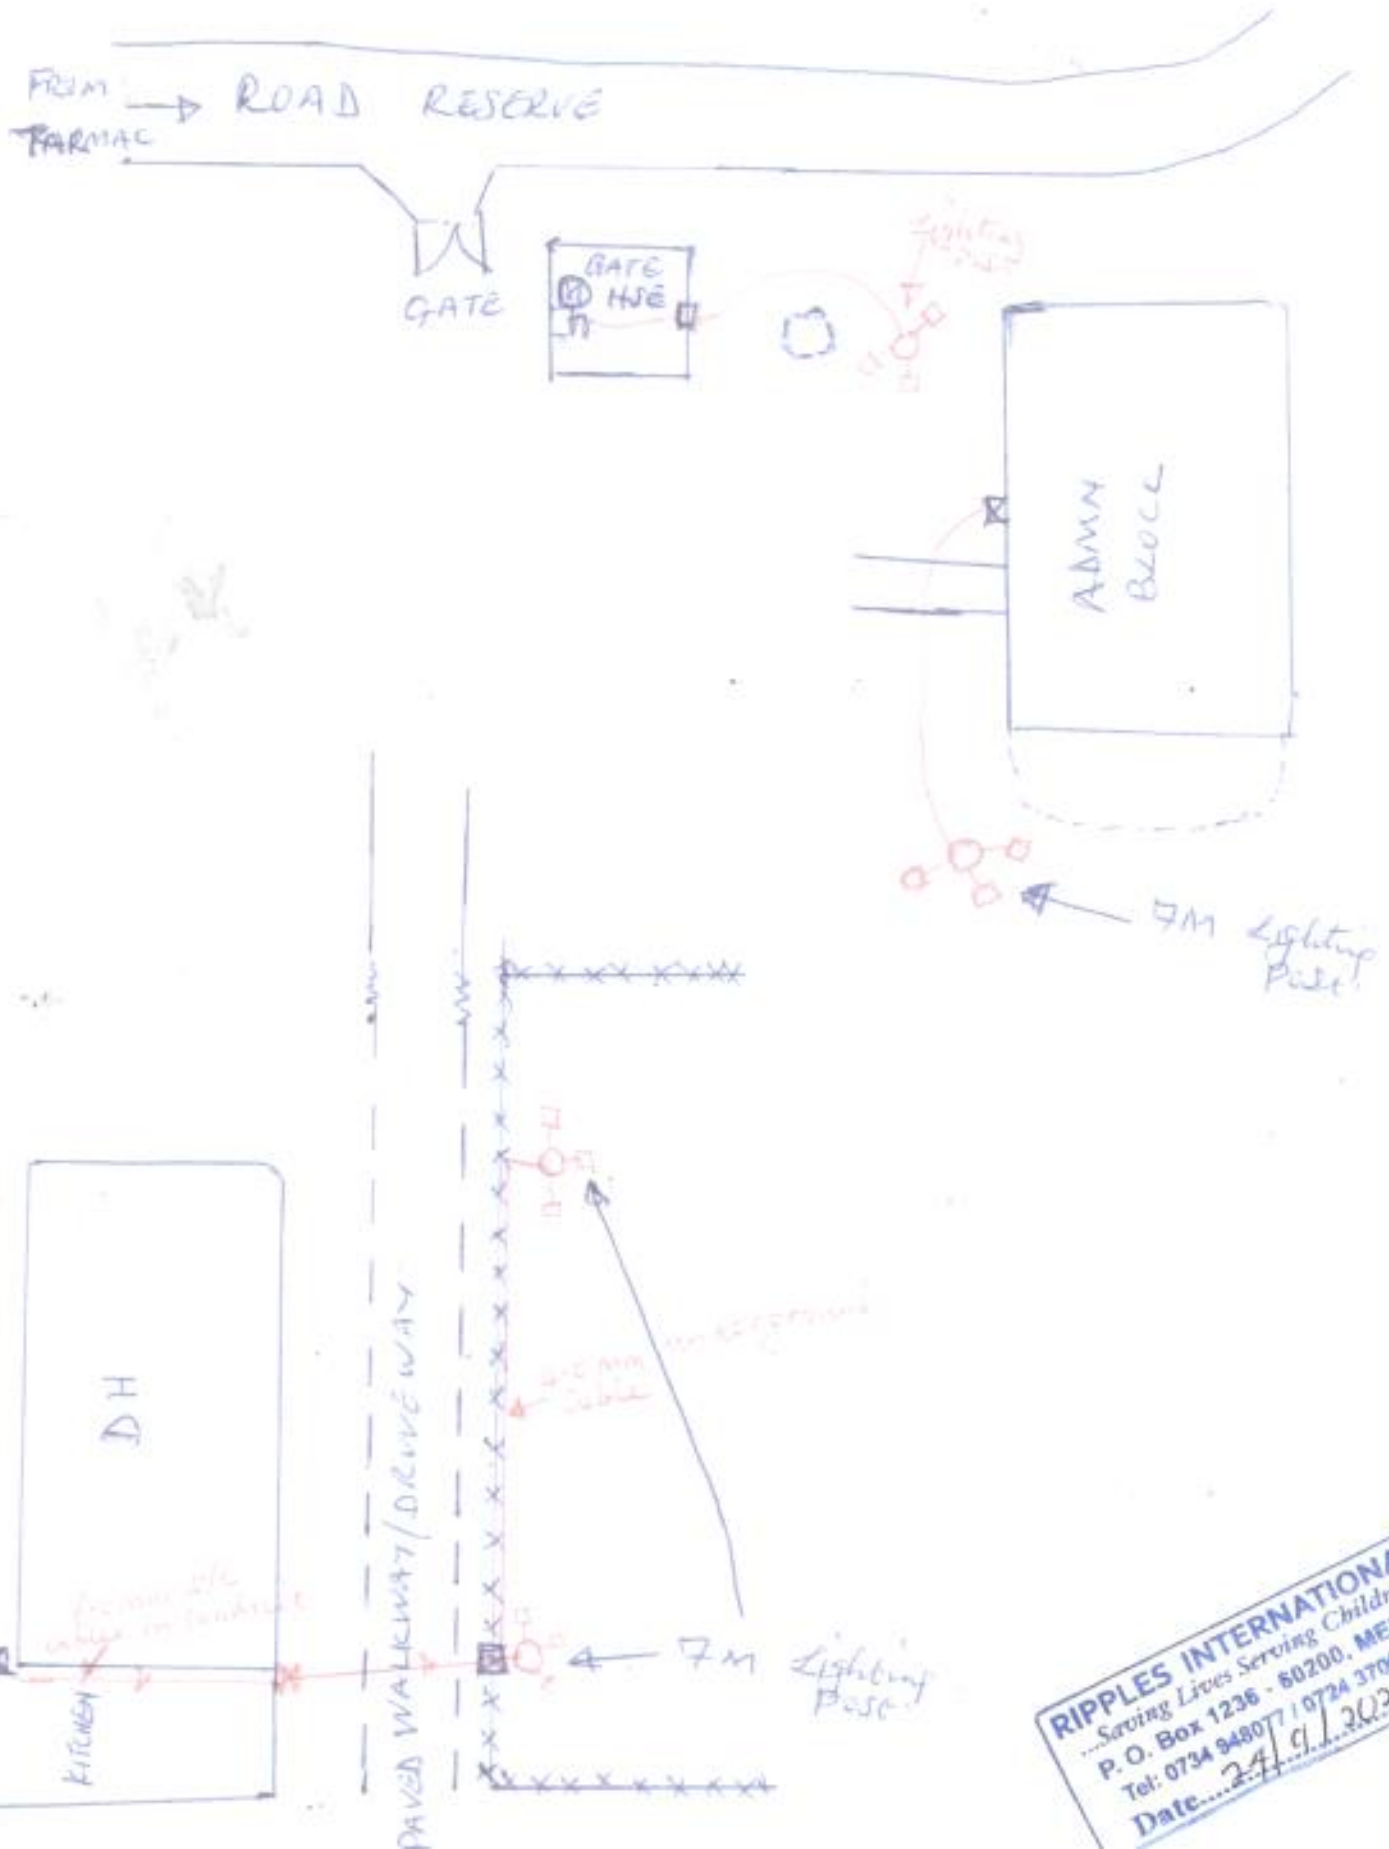

RIPPLES INTERNATIONAL
 Saving Lives Serving Children
 P. O. Box 1236 - 80200, MERU
 Tel: 0734 94807 / 0724 370853
 Date: 24/9/2021